


30 TONNE STORAGE & CONVEYING SYSTEM
5054/006

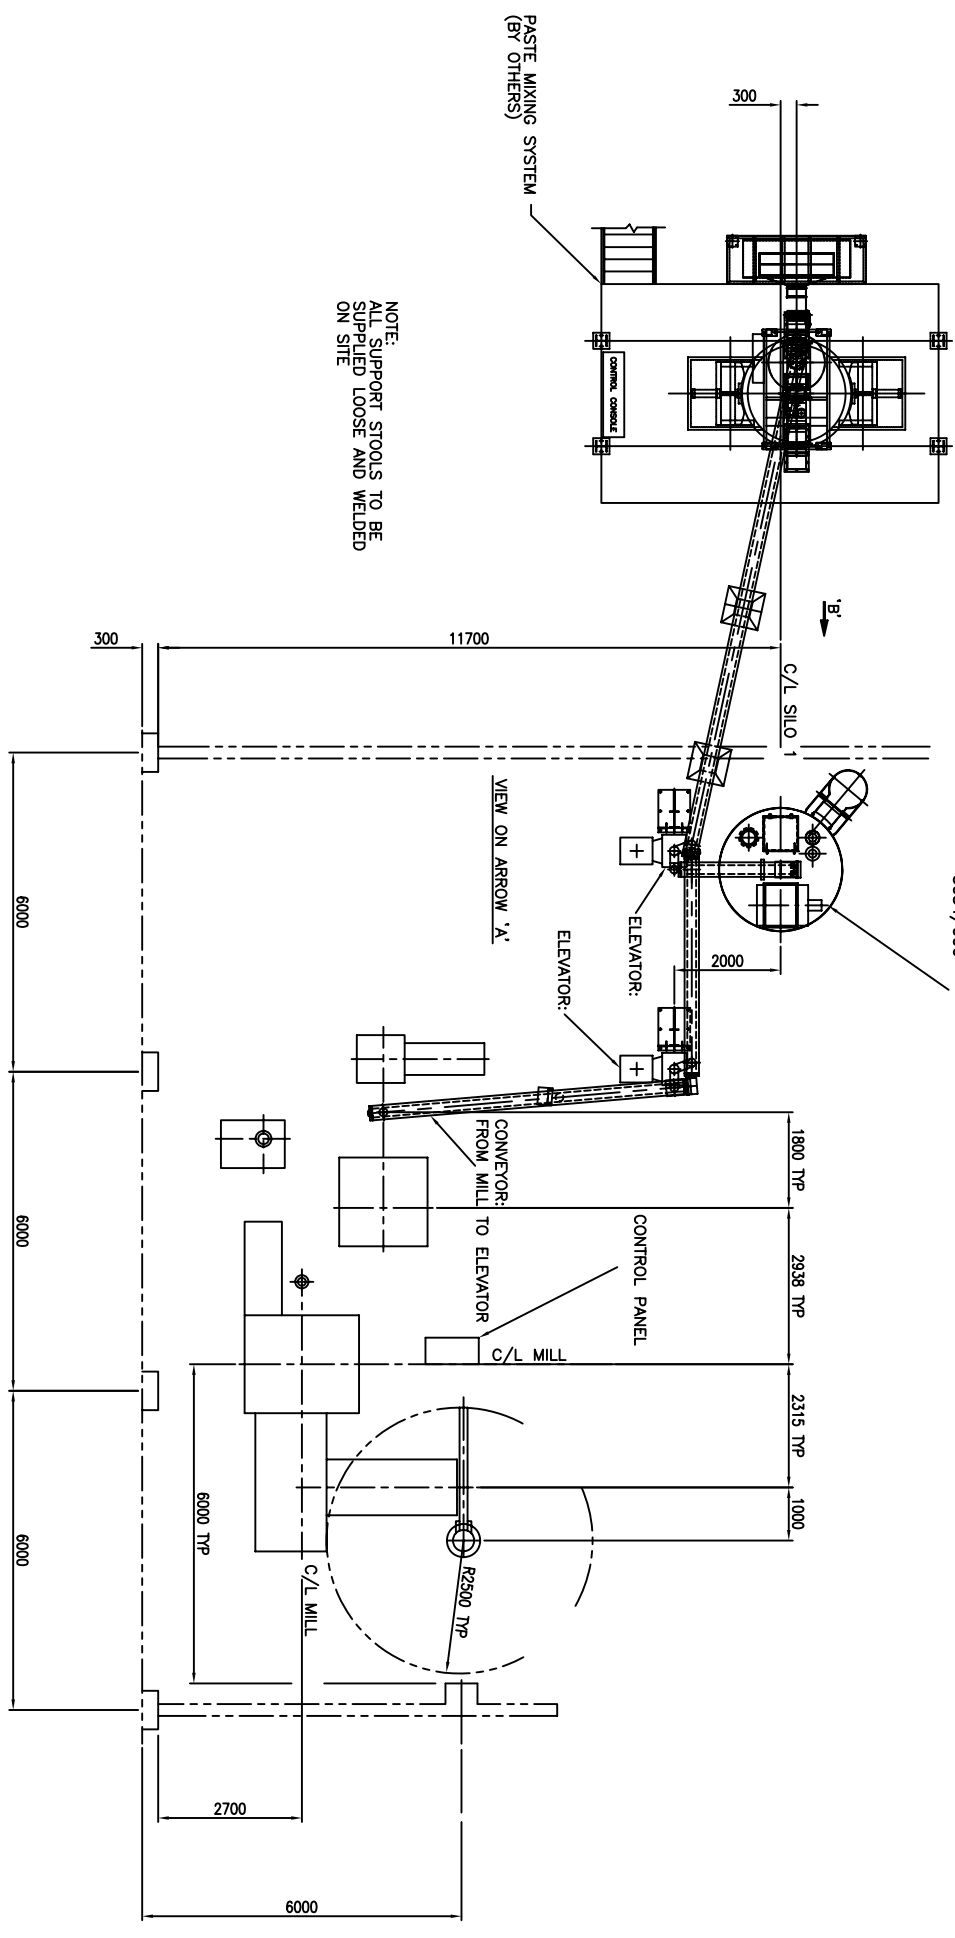

NOTE:
ALL SUPPORT STROOLS TO BE
SUPPLIED LOOSE AND WELDED
ON SITE

ALL DIMENSIONS IN MILLIMETRES / METRES

MACHINING LIMIT, WHERE NOT SPECIFIED, TO BE
: 0.4 mm ON ALL MACHINED DIMENSIONS

COPYRIGHT © 2003
This drawing remains the property of
Chloride Technical and Trading Ltd and
must not be copied or issued to
any other party without the written
consent of Chloride Technical and Trading Ltd

ISSUING DEPT.
CHLORIDE Wynne Avenue
Swinton
Manchester M27 2HB

TITLE:
TYPICAL TYPE 8 OXIDE MILL, CONVEYING
SYSTEM AND 30 TONNE SILO INSTALLATION

SCALE

DRG.NO.
OXM 001 A

A	1:50	DATE	DATE
FIRST ISSUE			

SCALE	DRAWN	MPD
1:50	CHECKED	
	APPROVED	
	TRACED	